



GENERAL NOTES
 * THE STRUCTURE HAS BEEN FIELD MEASURED AND THE DIMENSIONS MAY BE APPROXIMATE.
 CONTRACTOR TO VERIFY CRITICAL DIMENSIONS PRIOR TO CONSTRUCTION.

WALL LEGEND
 EXISTING WALL
 NEW 3-5/8" STEEL STUD WALL

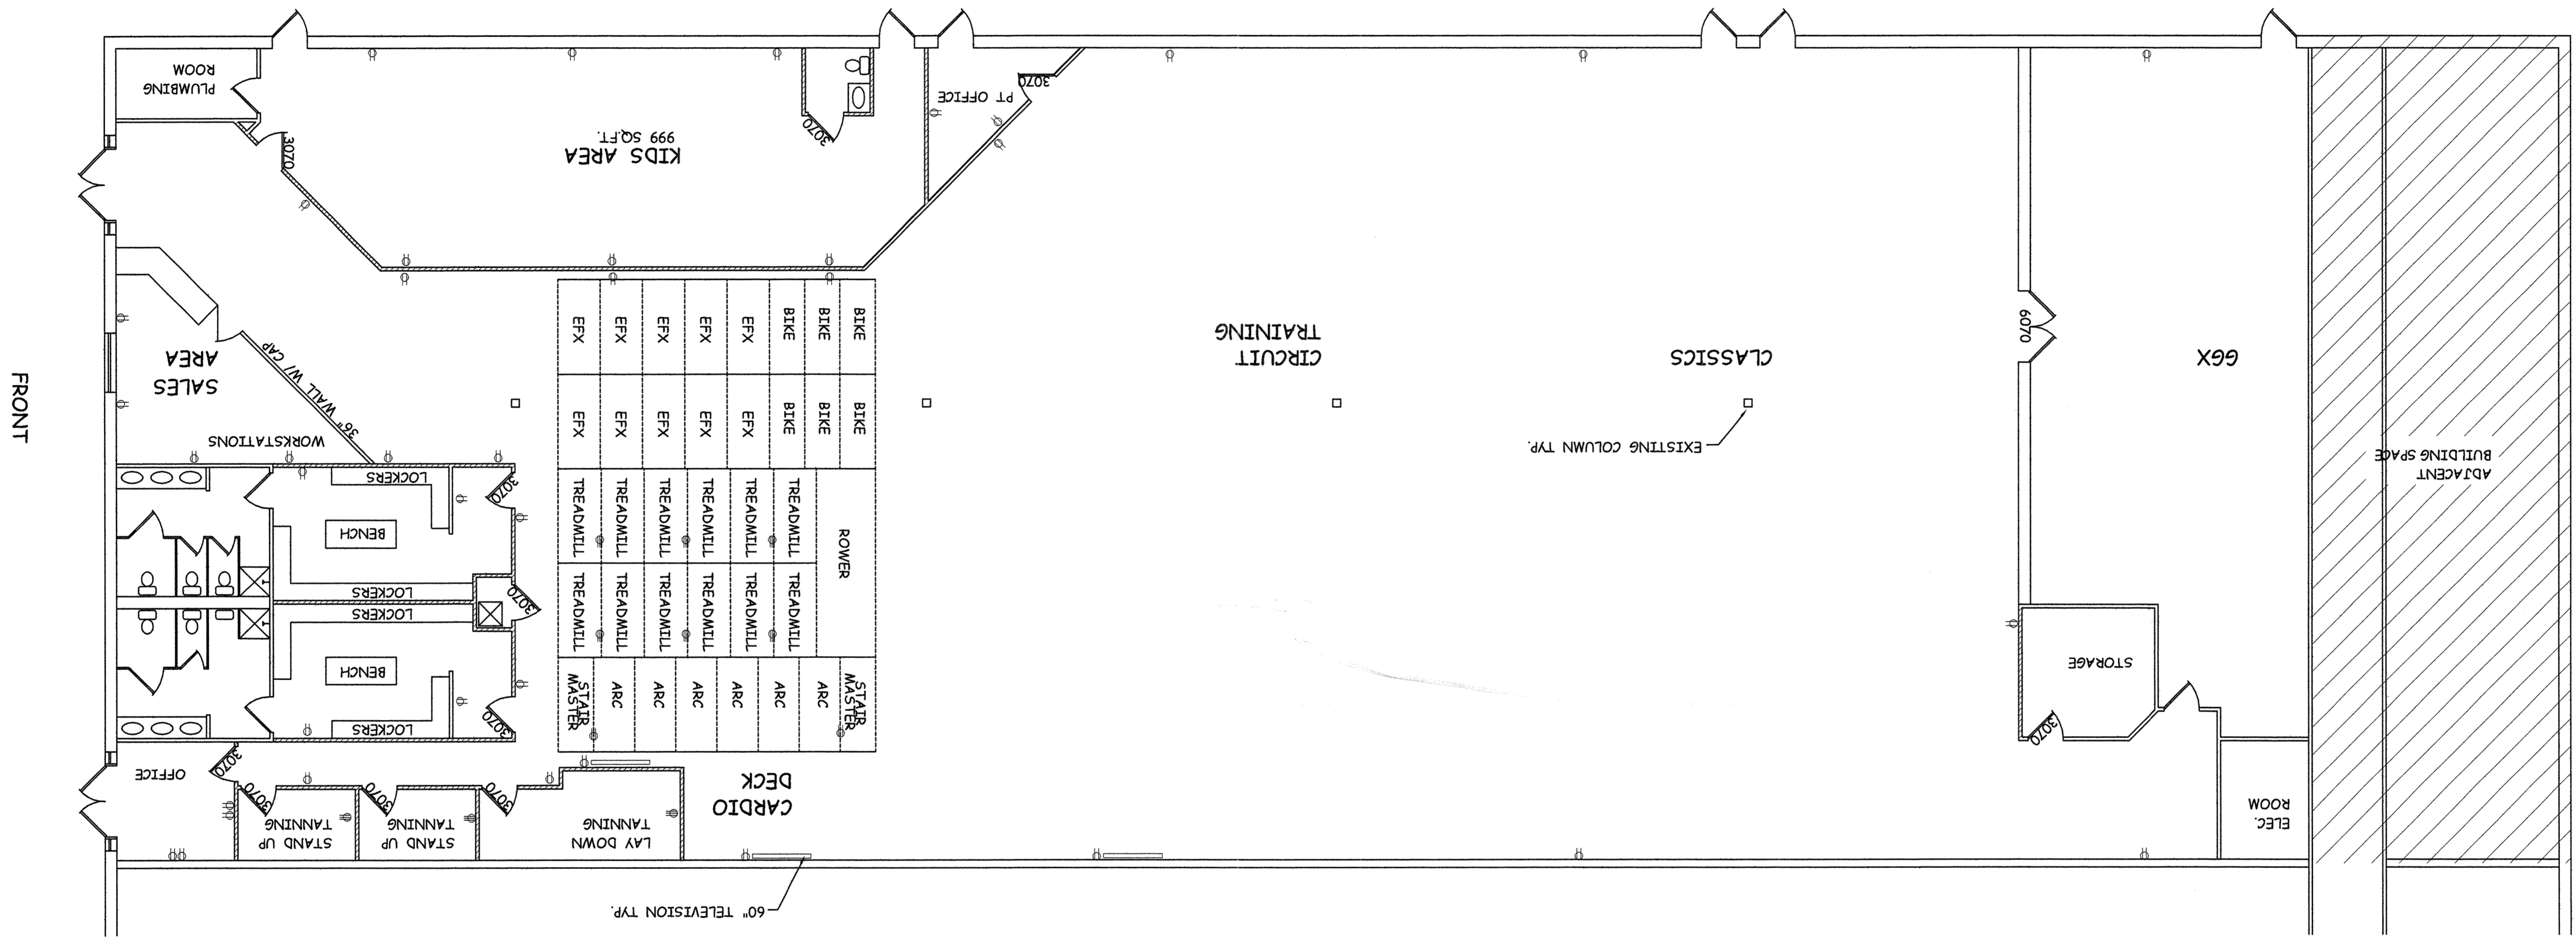

- ELECTRICAL LEGEND
- FAN / LIGHT COMBINATION
 - OVERHEAD LIGHT
 - WALL SCONCE
 - RECESSED LIGHT
 - 120 VOLT OUTLET
 - 240 VOLT OUTLET
 - SMOKE DETECTOR
 - SINGLE POLE SWITCH
 - 3 WAY SWITCH
 - 4 WAY SWITCH
 - TELEPHONE JACK
 - TELEVISION JACK

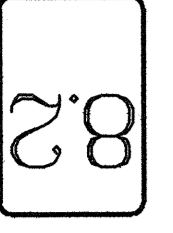

GOLDS GYM
 WARRENTON, VA

ELECTRICAL PLAN
 1/8"=1'-0"

T&T CONSTRUCTION
 1200 S. MAIN ST. SUITE 207
 CULPEPER, VA 22701
 (540)825-9007

ENGINEER/DESIGNER
 CHUCK STEPHENSON, P.E.
 5360 TENNIS COURT
 LISBON, VA 22713
 (540)537-5842

ISSUED
 08-08-08
 REVISED

APR 05 2005
 BY: [Signature]