


GENERAL NOTES
 * THE STRUCTURE HAS BEEN FIELD MEASURED AND THE DIMENSIONS MAY BE APPROXIMATE
 CONTRACTOR TO VERIFY CRITICAL DIMENSIONS PRIOR TO CONSTRUCTION
 * OCCUPANT LOAD TO BE POSTED FOR SPECIFIC AREAS AS NOTED.

WALL LEGEND
 EXISTING WALL
 NEW 3/8" STEEL STUD WALL

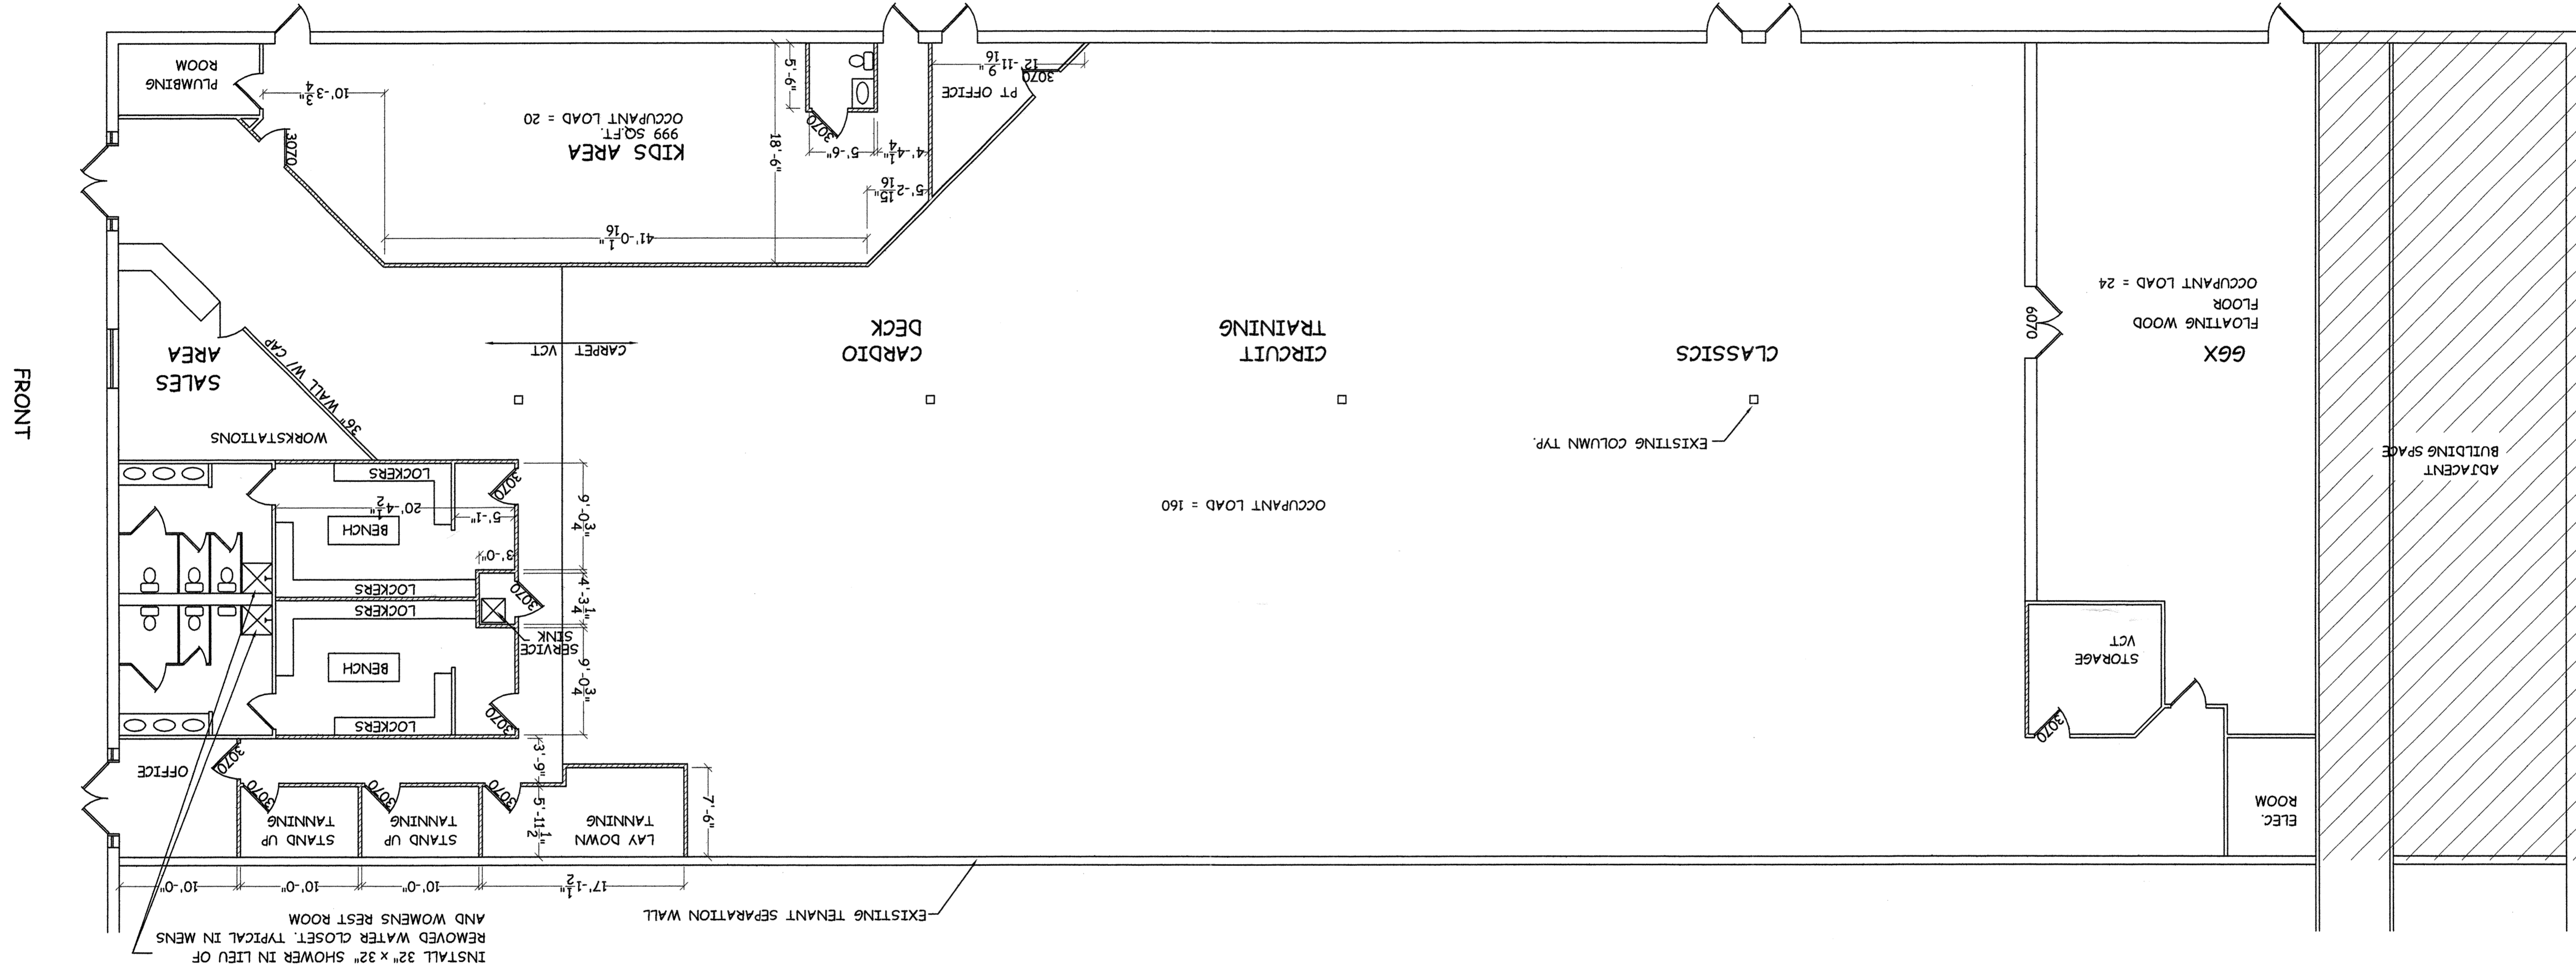


GOLDS GYM
 WARRENTON, VA

FIRST FLOOR PLAN
 13,842 SQ.FT.
 1/8"=1'-0"

T&T CONSTRUCTION
 257 EAST DAVIS STREET
 WARRINGTON, VA 22701
 (540)855-9007

ENGINEER/ARCHITECT
 P.E.
 BRISTON, VA 22713
 (540)247-2882

ISSUED
 08-03-05
 REVISED

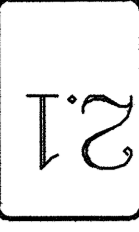

RFI
 BY: [Signature]
 APR 6 2005